
 


I:\PROJECTS\QUAD\QUAD1301-DICKSON CITY CONSTRUCTION PLANS\DESIGN_SHEET_SETS\EX-1.DWG
 PLOTTED: 7/20/2012 10:46:48 AM, BY: NICOLE GERRONE PLOTSTYLE: PENNONI_NCS.STB, PROJECT STATUS: -----

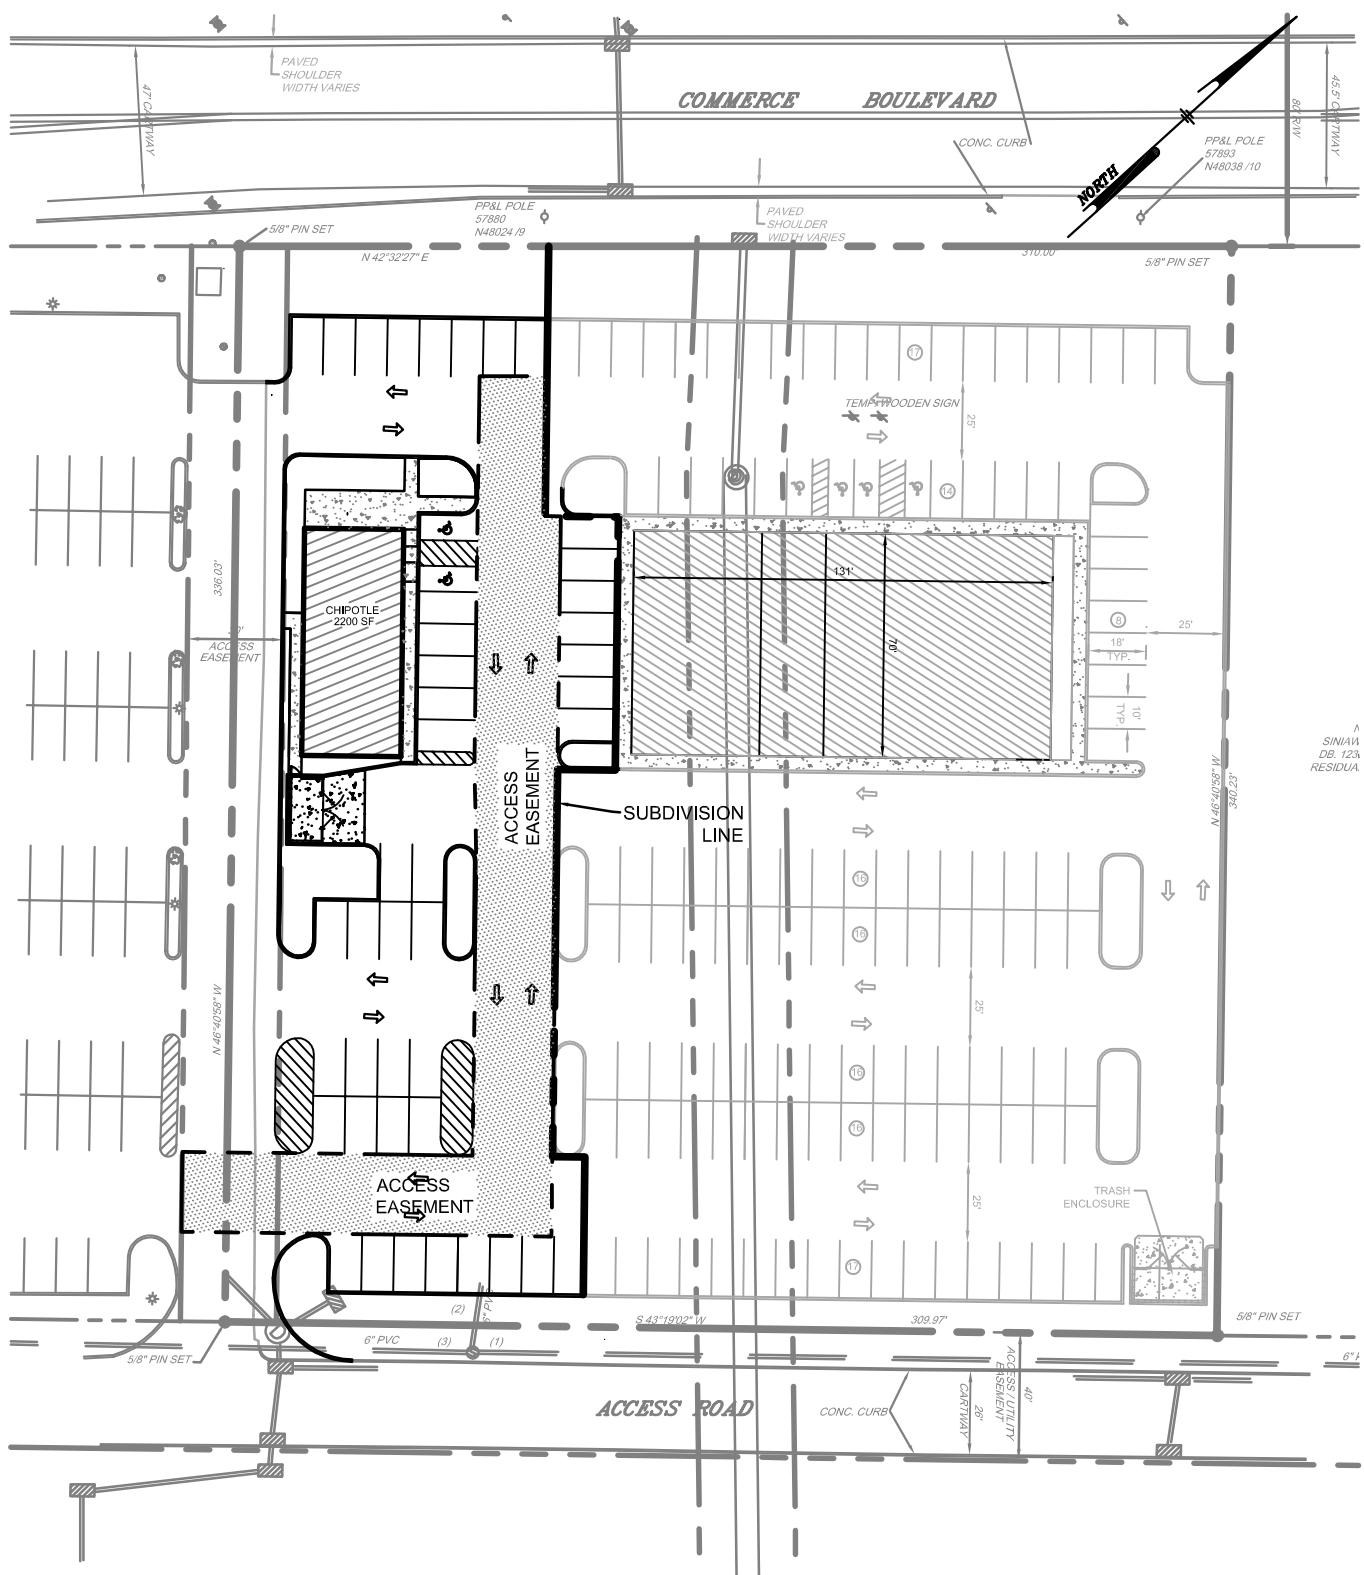

Pennoni Associates Inc.
Consulting Engineers

100 N. Wilkes-Barre Boulevard, Suite 409
 Wilkes-Barre, PA 18702
 T 570.824.2200 • F 570.824.0800

SITE PLAN
QUATTRO LAND DEVELOPMENT

DRAWING NO.
EXHIBIT 1

COMMERCE BOULEVARD, DICKSON CITY BOROUGH
 PENNSYLVANIA

DRAWN BY: NKG	CHECKED BY: CML	PROJECT NO.
SCALE: 1"=60'	DATE: 2013-04-09	QUAD1301