

SEAL:

SURVEYOR JY
CADD NAG/JGK/ZMM
DESIGNER CES/JGK
PROJ. MANAGER CES
FILE 16-113

JUNE 27, 2016 ORG. SUBMISSION
AUGUST 8, 2016 REV. SUBMISSION
OCT. 5, 2016 REV. SUBMISSION
JUNE 19, 2017 PENNDOT REV.

DATE	DESCRIPTION

PROJECT NAME

**QUATTRO
DEVELOPMENT**


SHEET NAME

SITE PLAN

PROJECT NO.
SSE 16-113

DATE
OCT 5, 2016

SCALE	SHEET NO.
1"=20'	C2

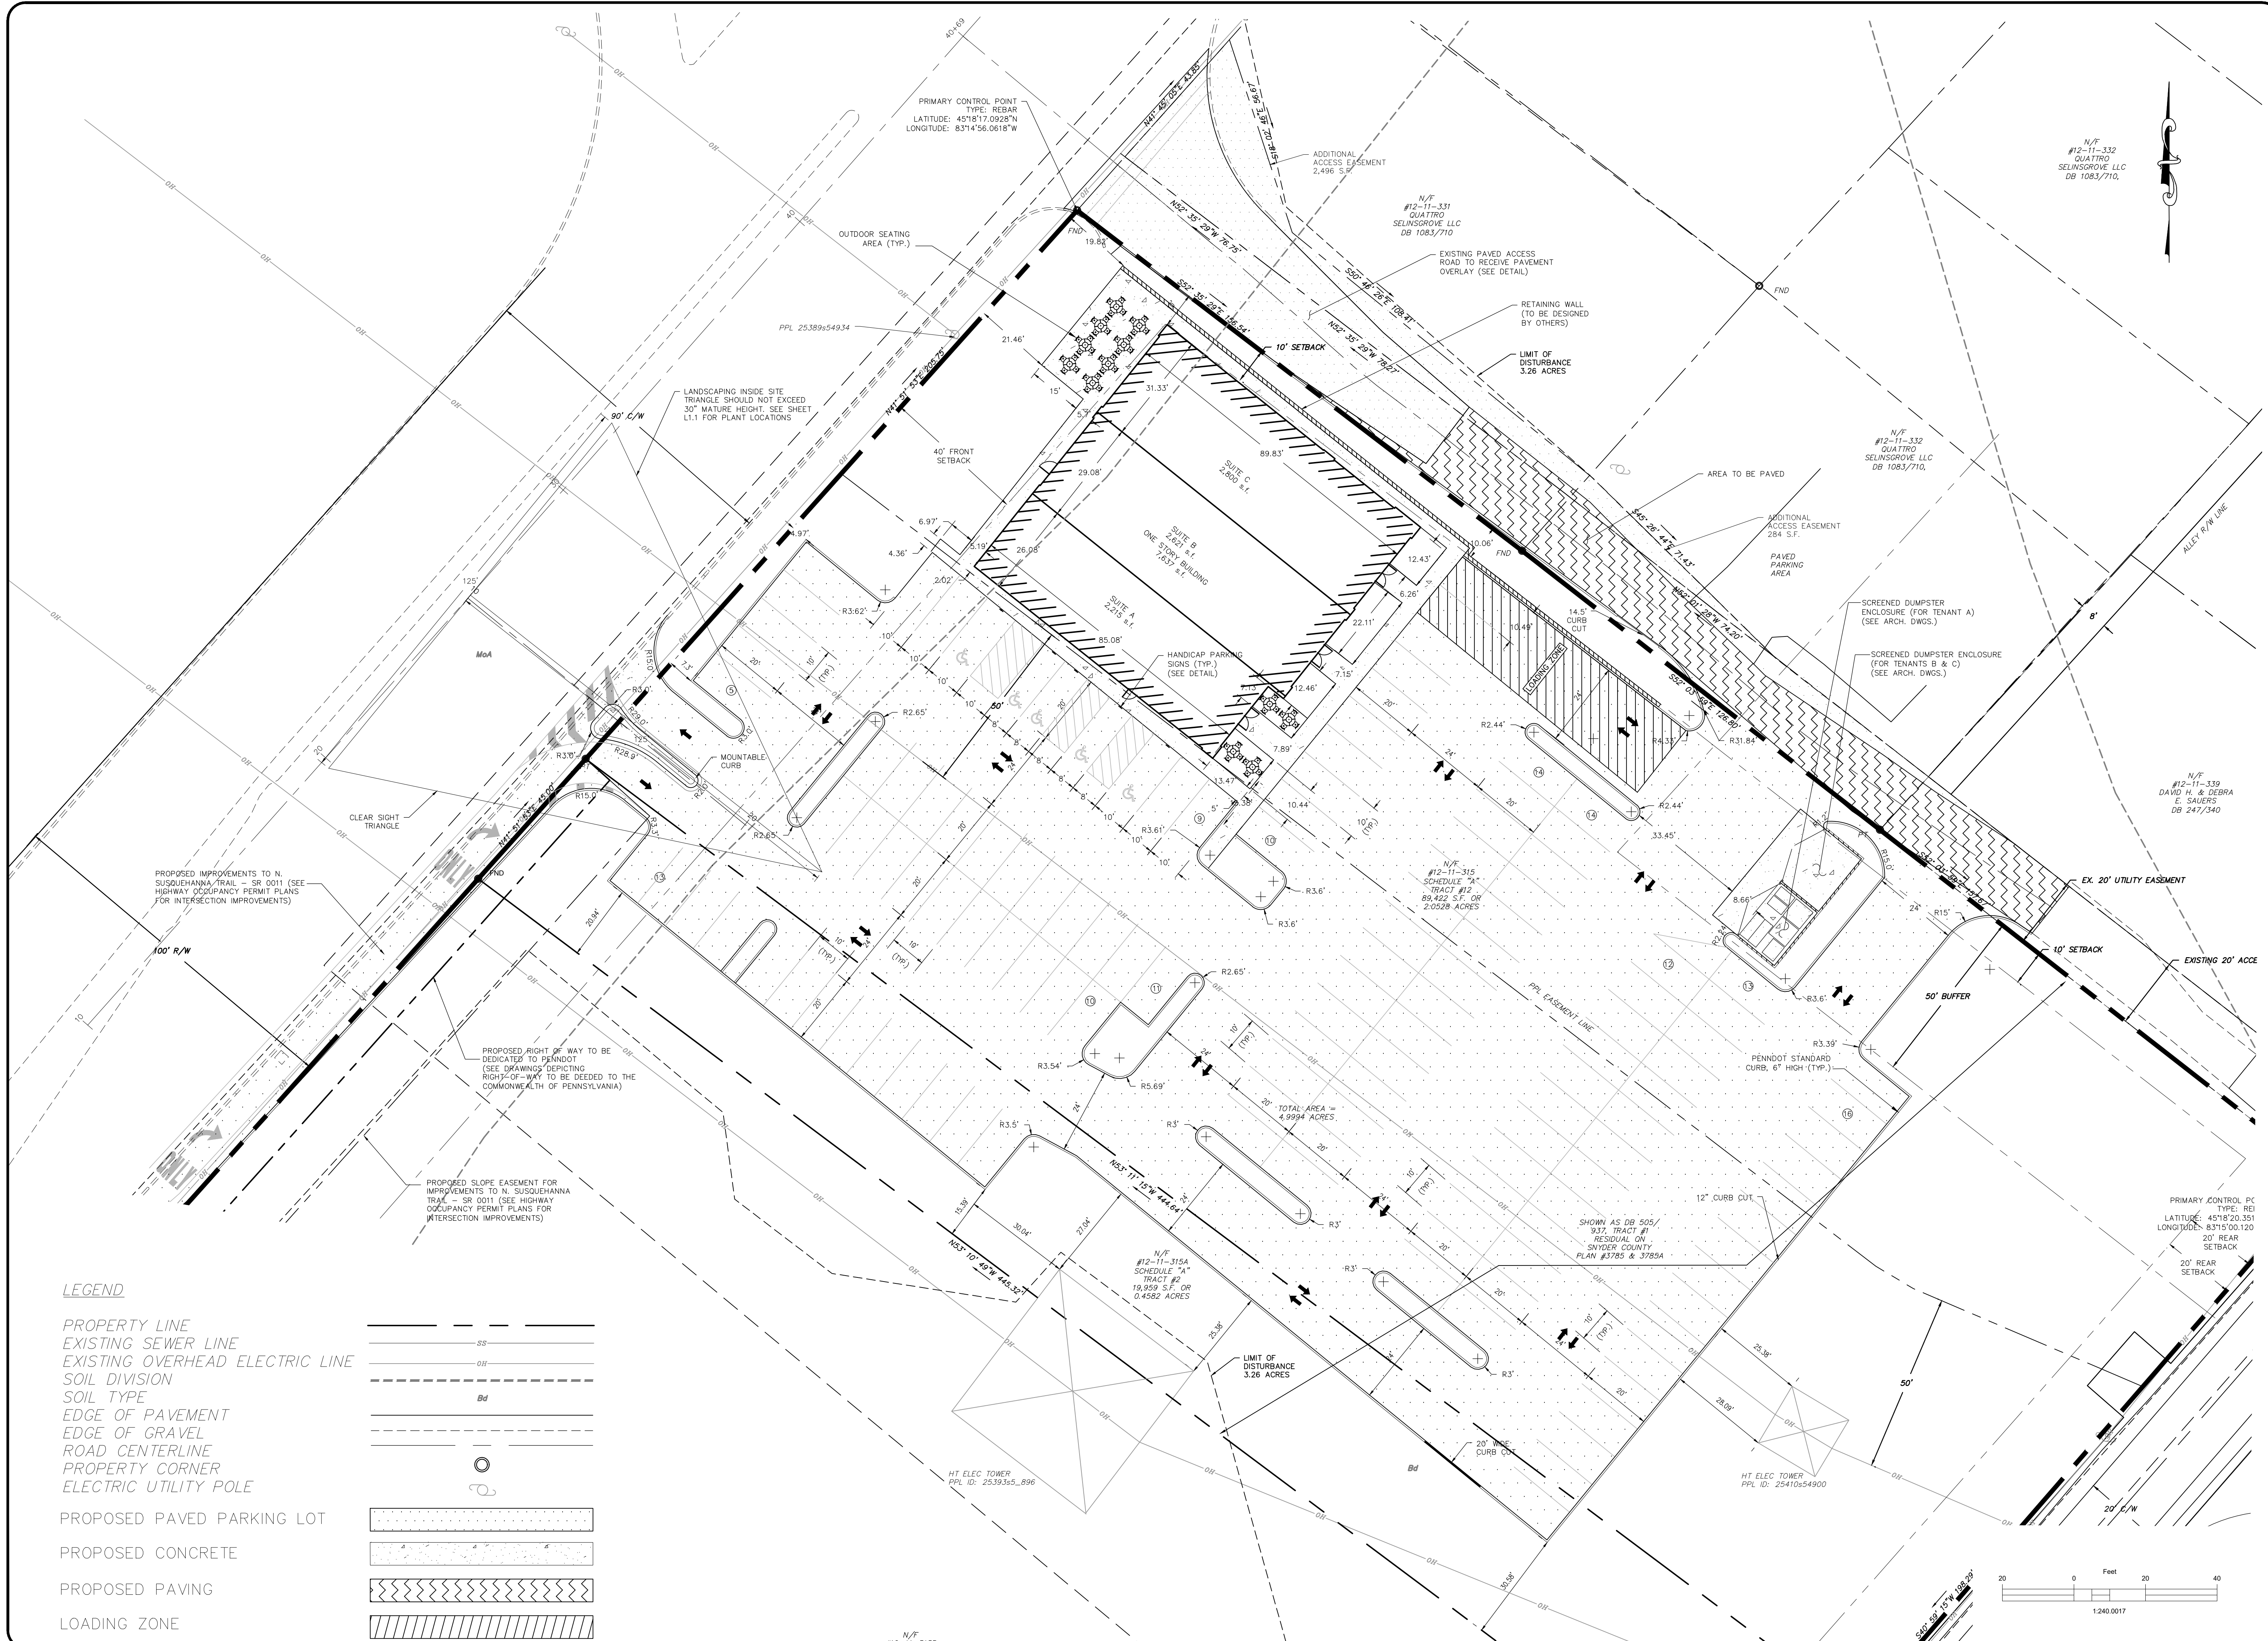

LEGEND

- PROPERTY LINE
- EXISTING SEWER LINE
- EXISTING OVERHEAD ELECTRIC LINE
- SOIL DIVISION
- SOIL TYPE
- EDGE OF PAVEMENT
- EDGE OF GRAVEL
- ROAD CENTERLINE
- PROPERTY CORNER
- ELECTRIC UTILITY POLE
- PROPOSED PAVED PARKING LOT
- PROPOSED CONCRETE
- PROPOSED PAVING
- LOADING ZONE