

SEAL



1890 East Main Street, Falconer, NY 14733
phone 716.664.5603 - fax 716.664.6648
www.ecostrategiespllc.com


REVISIONS

QUATTRO DEVELOPMENT, LLC
995 FAIRMOUNT AVENUE, JAMESTOWN, NY 14701
TOWN OF ELLICOTT, CHAUTAUQUA COUNTY, NEW YORK

DATE OF PLAN 02/ 02/ 2024
DATE OF SURVEY XX/ XX/ XXXX
REVIEWED BY A. JOHNSON, PE, CPESC
SCALE AS NOTED

SHEET TITLE
OVERLAY OF
EXISTING CONDITIONS
AND
NEW SITE PLAN

C-2

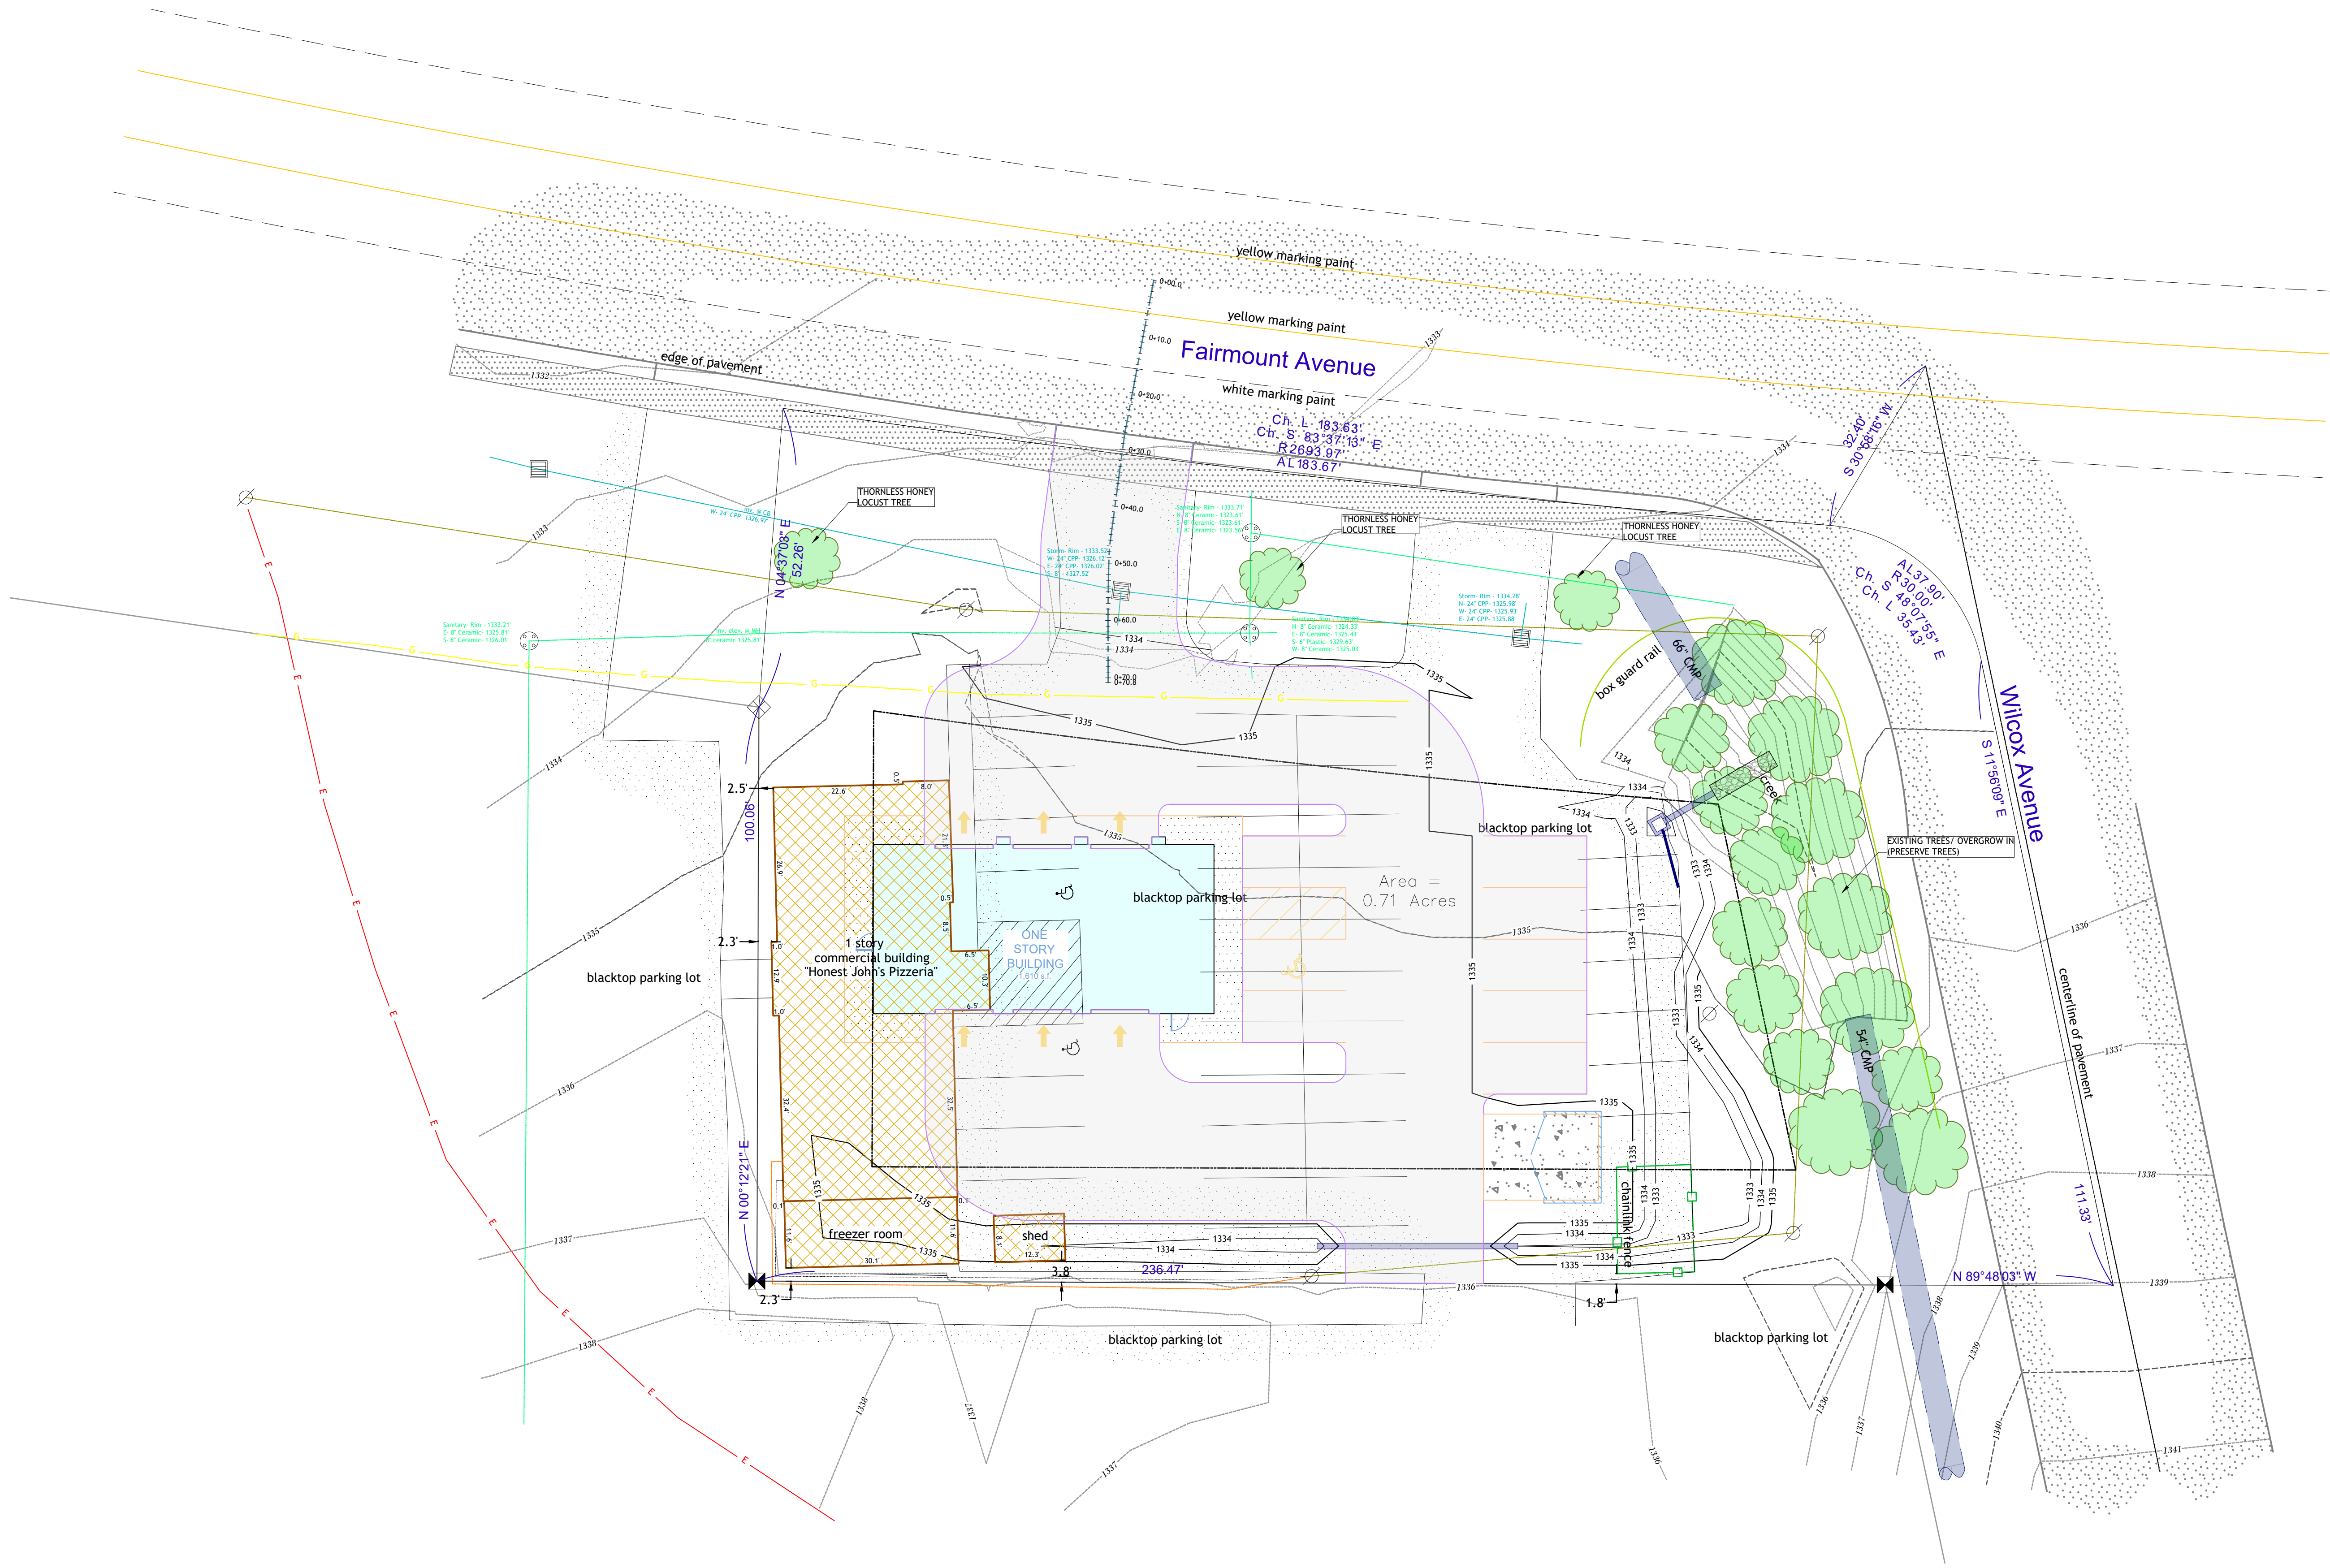


IMPERVIOUS SURFACE COMPARISON

EXISTING	PROPOSED
20,385 SQUARE FEET OF IMPERVIOUS SURFACE	15,014 SQUARE FEET OF IMPERVIOUS SURFACE

SURFACE LEGEND




ASPHALT PAVEMENT

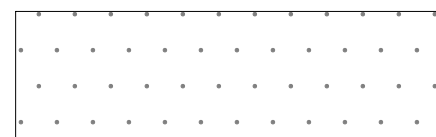

CONCRETE SIDEWALK



CONCRETE PAVEMENT

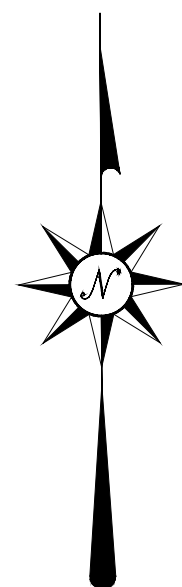

SITE PLAN
SCALE: 1" = 15'-0"



REFERENCE: TOPOGRAPHIC SURVEY PROVIDED BY QUATTRO DEVELOPMENT.