


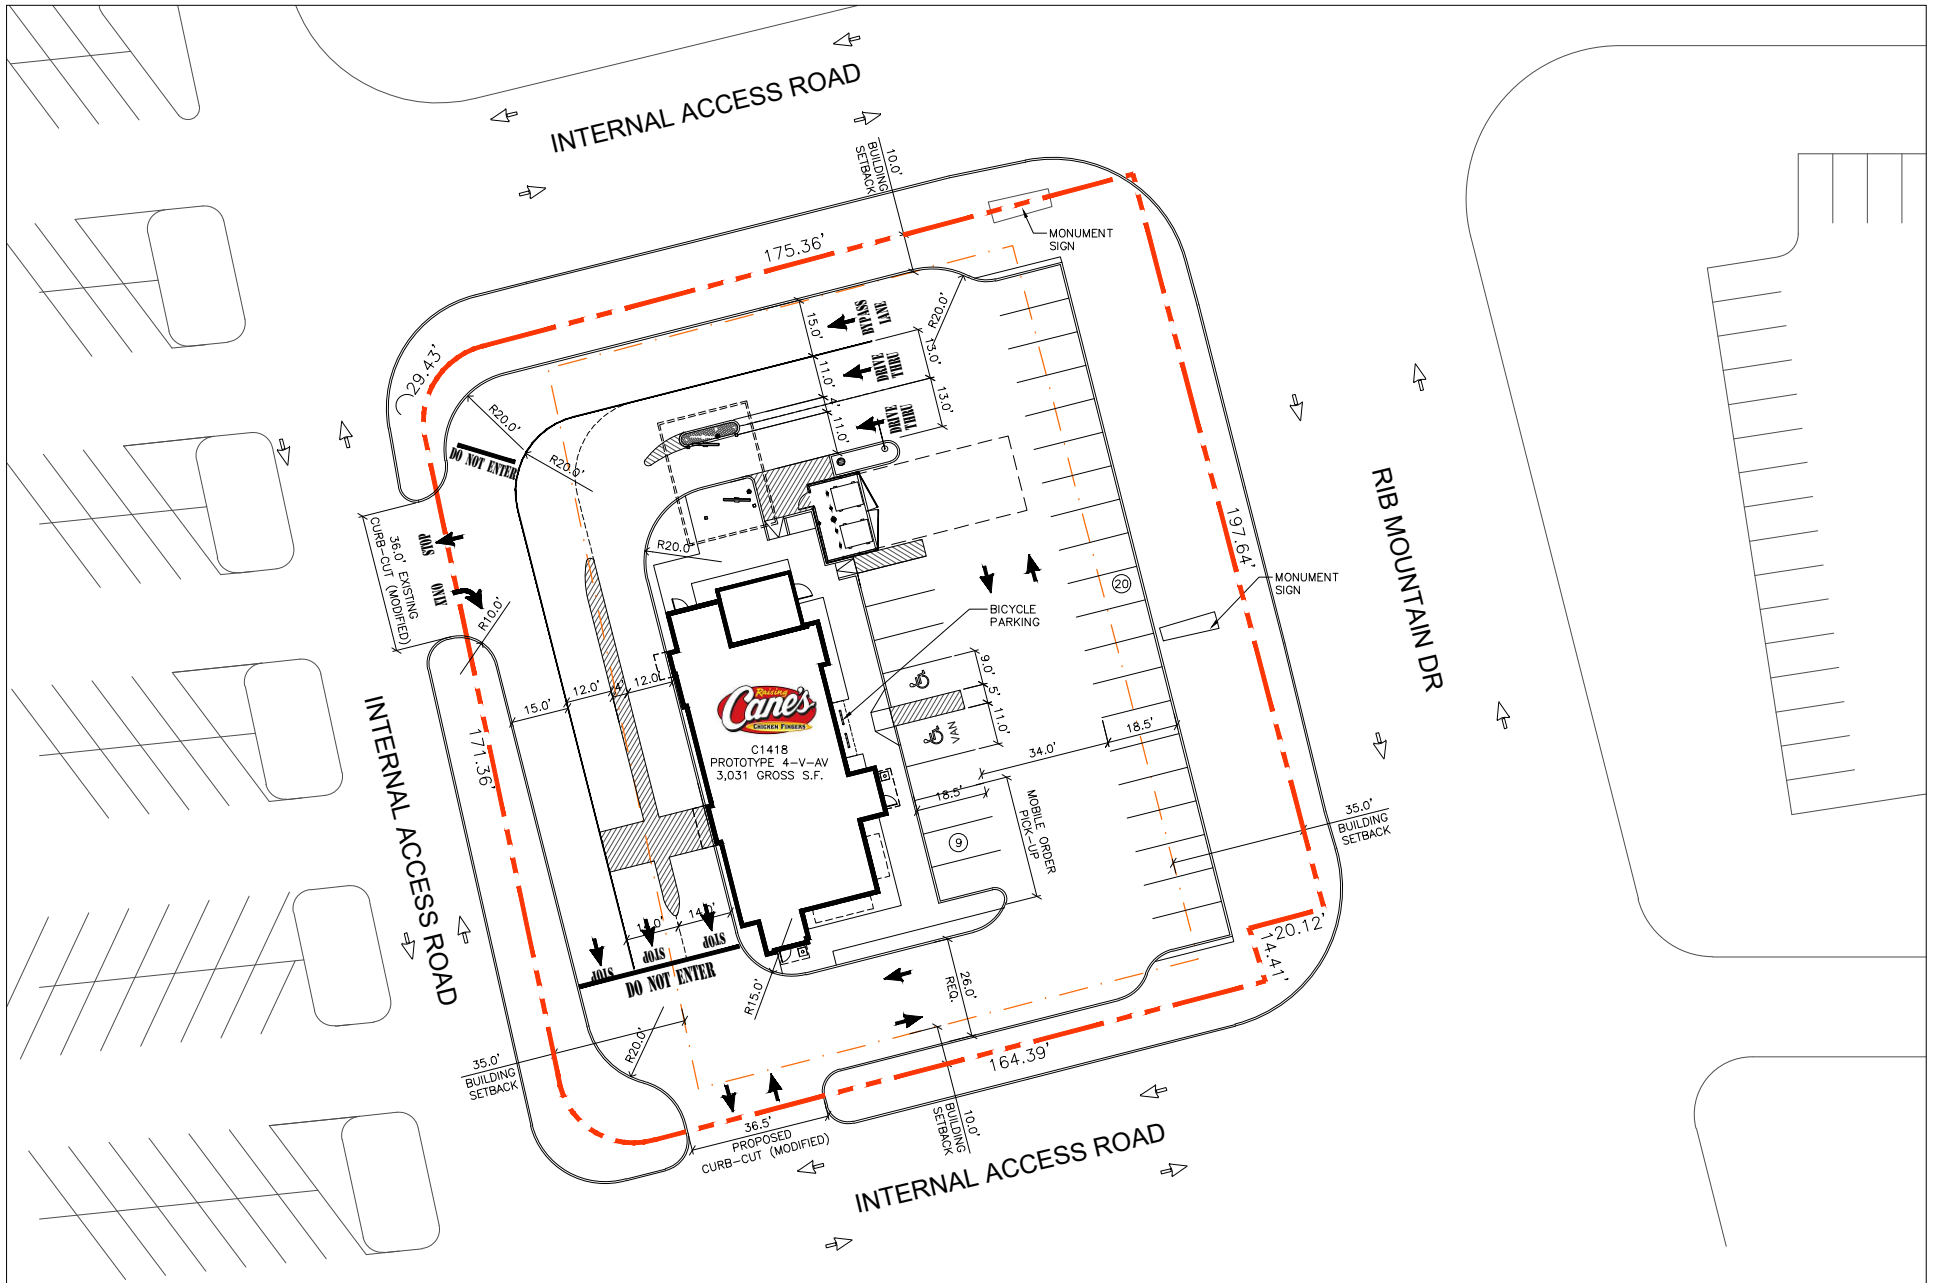

	TOTAL SITE AREA	41847	0.96ac	C1418 RIB MOUNTAIN DR AND STARLING LN, WAUSAU, WI		
	PARKING STALLS	29 PROV.	25 REQ.			
	SHARED PARKING	NOT AVAILABLE		PROTOTYPE: P4-V-AV	DA: AA DRAWN BY: VS	VERSION: SITE PLAN #5.0
	D/T CAR COUNT	18		AREA: 3,031 SF	REM: JP DM: CS	02/28/2025

