
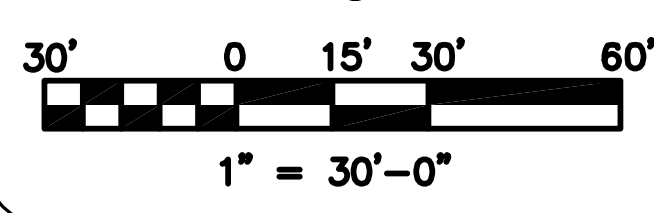
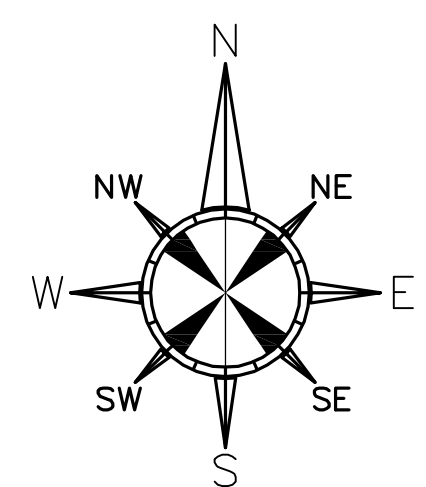


| CURVE | ARC LENGTH | RADIUS | DELTA ANGLE | CHORD BEARING | CHORD LENGTH |
|-------|------------|-----------|-----------------|---------------------|---------------|
| C1 | 214.65' | 1,095.92' | 11°13'20" Calc. | N 61°25'05" W Calc. | 214.31' Calc. |
| | | | 11°13'22" Plat | N 61°25'04" W Plat | 214.32' Plat |

| | | | |
|--------|----------------------------------|-----|-------------------------|
| R/W | - Right-of-Way | ☐ | - Catch Basin (Square) |
| C/L | - Centerline | ☒ | - Transformer |
| P.O.B. | - Point of Beginning | ♻️ | - Handicapped Space |
| P.O.C. | - Point of Commencement | ☀️ | - Light Pole |
| ● | - Monumentation Found (as noted) | ⚡ | - Guy Wire |
| ○ | - Concrete Monument Found | —X— | - Fence |
| ○ | - 5/8" Rebar Set | ⚙️ | - Hydrant |
| △ | - Mag Nail Set | ♻️ | - Sign |
| ⚠️ | - Encroachment | 🚧 | - Flagpole |
| ⊗ | - Schedule B-Section II Item | ⚙️ | - Clean Out |
| Calc. | - Calculated | ⚙️ | - Gas Meter |
| Msd. | - Measured | ⚙️ | - Air Conditioning Unit |
| Rec. | - Record | ⚙️ | - Telephone Manhole |
| R | - Radius | ⚙️ | - Power Pole |
| A | - Arc Length | ⚙️ | - Manhole |
| Δ | - Delta Angle | | |
| ChL | - Chord Length | | |
| ChB | - Chord Bearing | | |

LEGEND

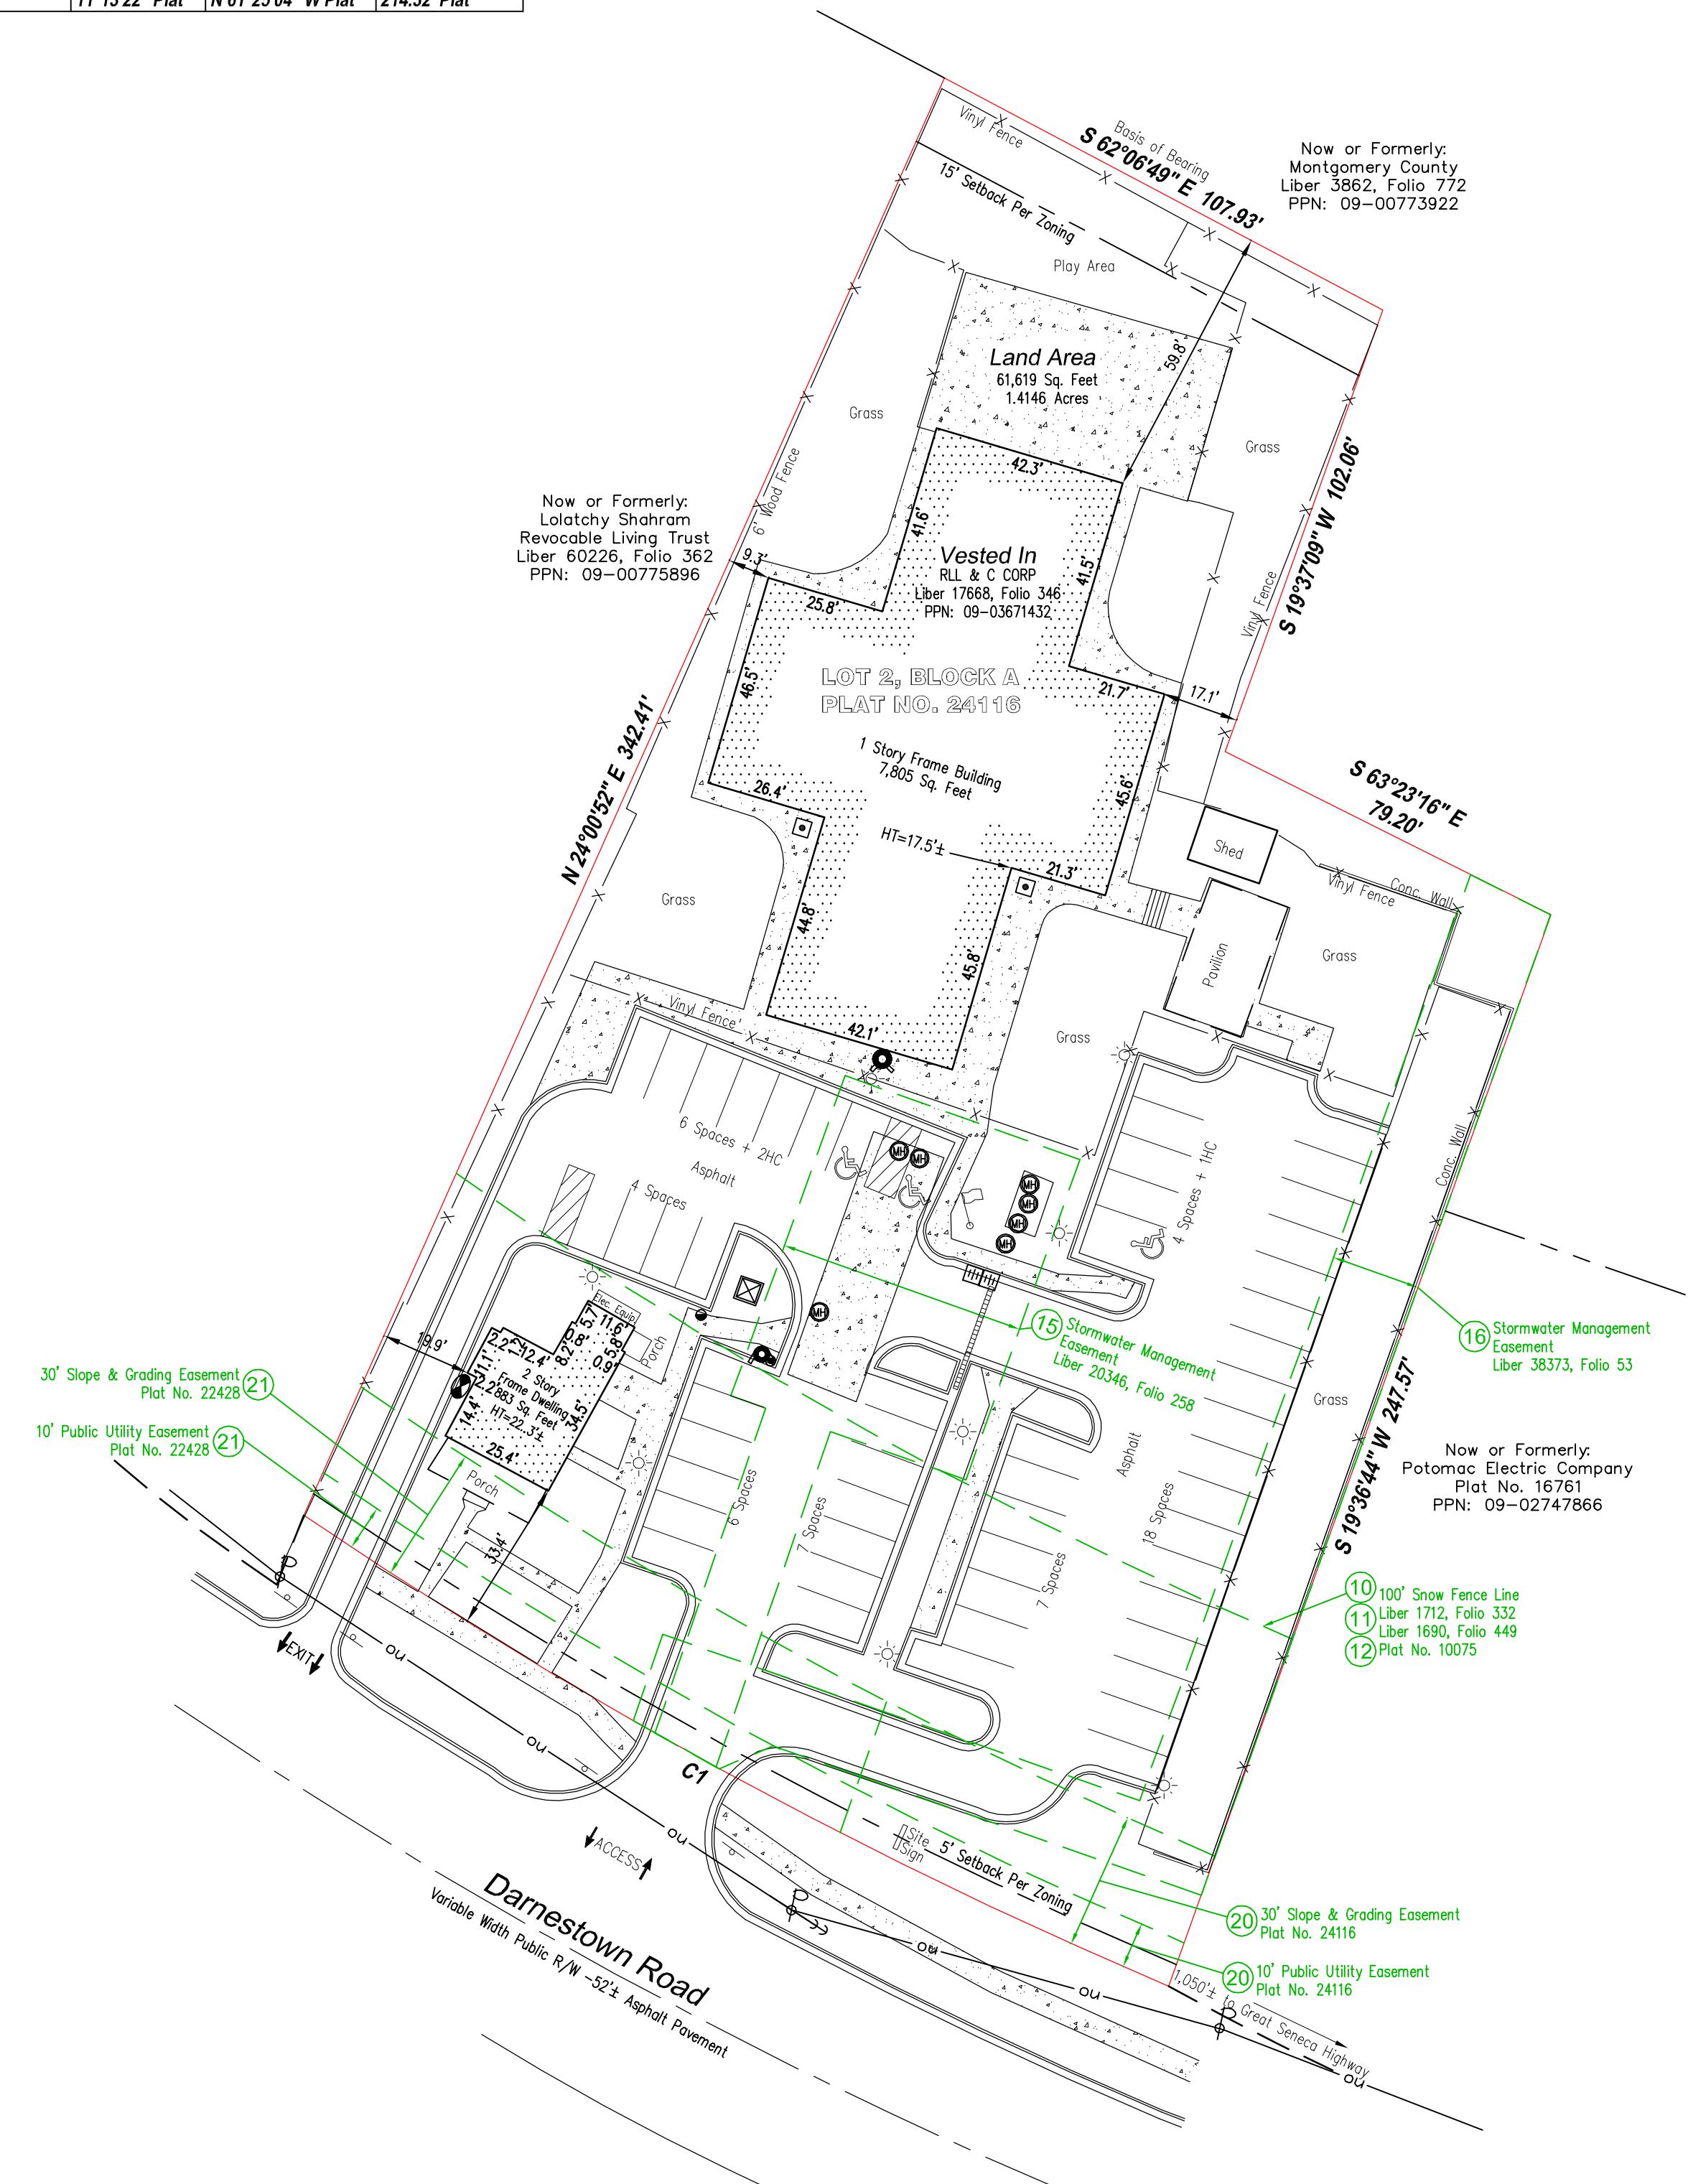

LMS SURVEYING LTD
 Professional Commercial & Residential Land Surveys
 P.O. Box 65 • Sharon Center • OH • 44274
 330.329.6812 / Surveys@LMSurveying.com

CORPORATE OFFICE
 2154 TORRANCE BLVD.
 TORRANCE, CA 90501 888-213-7479
 ALTA@partneresi.com

