
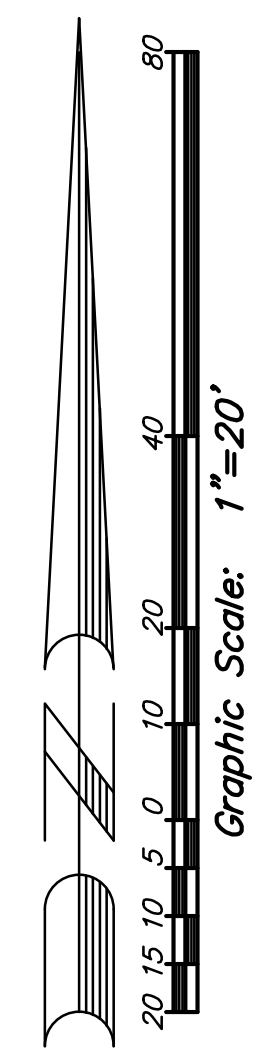


Building Line Table		Building Line Table	
#	Length	#	Length
L8	19.71'	L36	5.66'
L9	2.37'	L37	5.27'
L10	2.27'	L38	5.65'
L11	2.33'	L39	2.48'
L12	13.80'	L40	12.27'
L13	22.31'	L41	5.63'
L14	2.46'	L42	5.90'
L15	3.04'	L43	6.08'
L16	4.71'	L44	5.89'
L17	4.52'	L45	6.03'
L18	9.72'	L46	6.15'
L19	5.46'	L47	5.73'
L20	4.09'	L48	6.00'
L21	5.35'	L49	5.72'
L22	5.68'	L50	0.52'
L23	5.31'	L51	2.91'
L24	5.55'	L52	9.54'
L25	5.42'	L53	2.84'
L26	5.58'	L54	0.60'
L27	5.42'	L55	5.68'
L28	5.57'	L56	5.72'
L29	5.28'	L57	20.82'
L30	5.68'	L58	2.55'
L31	5.09'	L59	5.60'
L32	5.80'	L60	2.50'
L33	5.25'	L61	2.50'
L34	5.66'	L62	19.58'
L35	5.33'		

Building Curve Table			
No.	Radius	Delta	Length
C2	R=53.55'	Δ=65°29'26"	L=61.20'
C3	R=32.98'	Δ=55°31'15"	L=31.96'
C4	R=27.74'	Δ=22°08'07"	L=10.71'
C5	R=30.79'	Δ=23°31'02"	L=12.64'
C6	R=32.31'	Δ=84°08'59"	L=47.45'
C7	R=25.76'	Δ=56°37'31"	L=25.46'
C8	R=27.32'	Δ=28°10'7"	L=13.43'
C9	R=30.58'	Δ=18°46'25"	L=10.02'
C10	R=68.55'	Δ=10°27'52"	L=12.52'

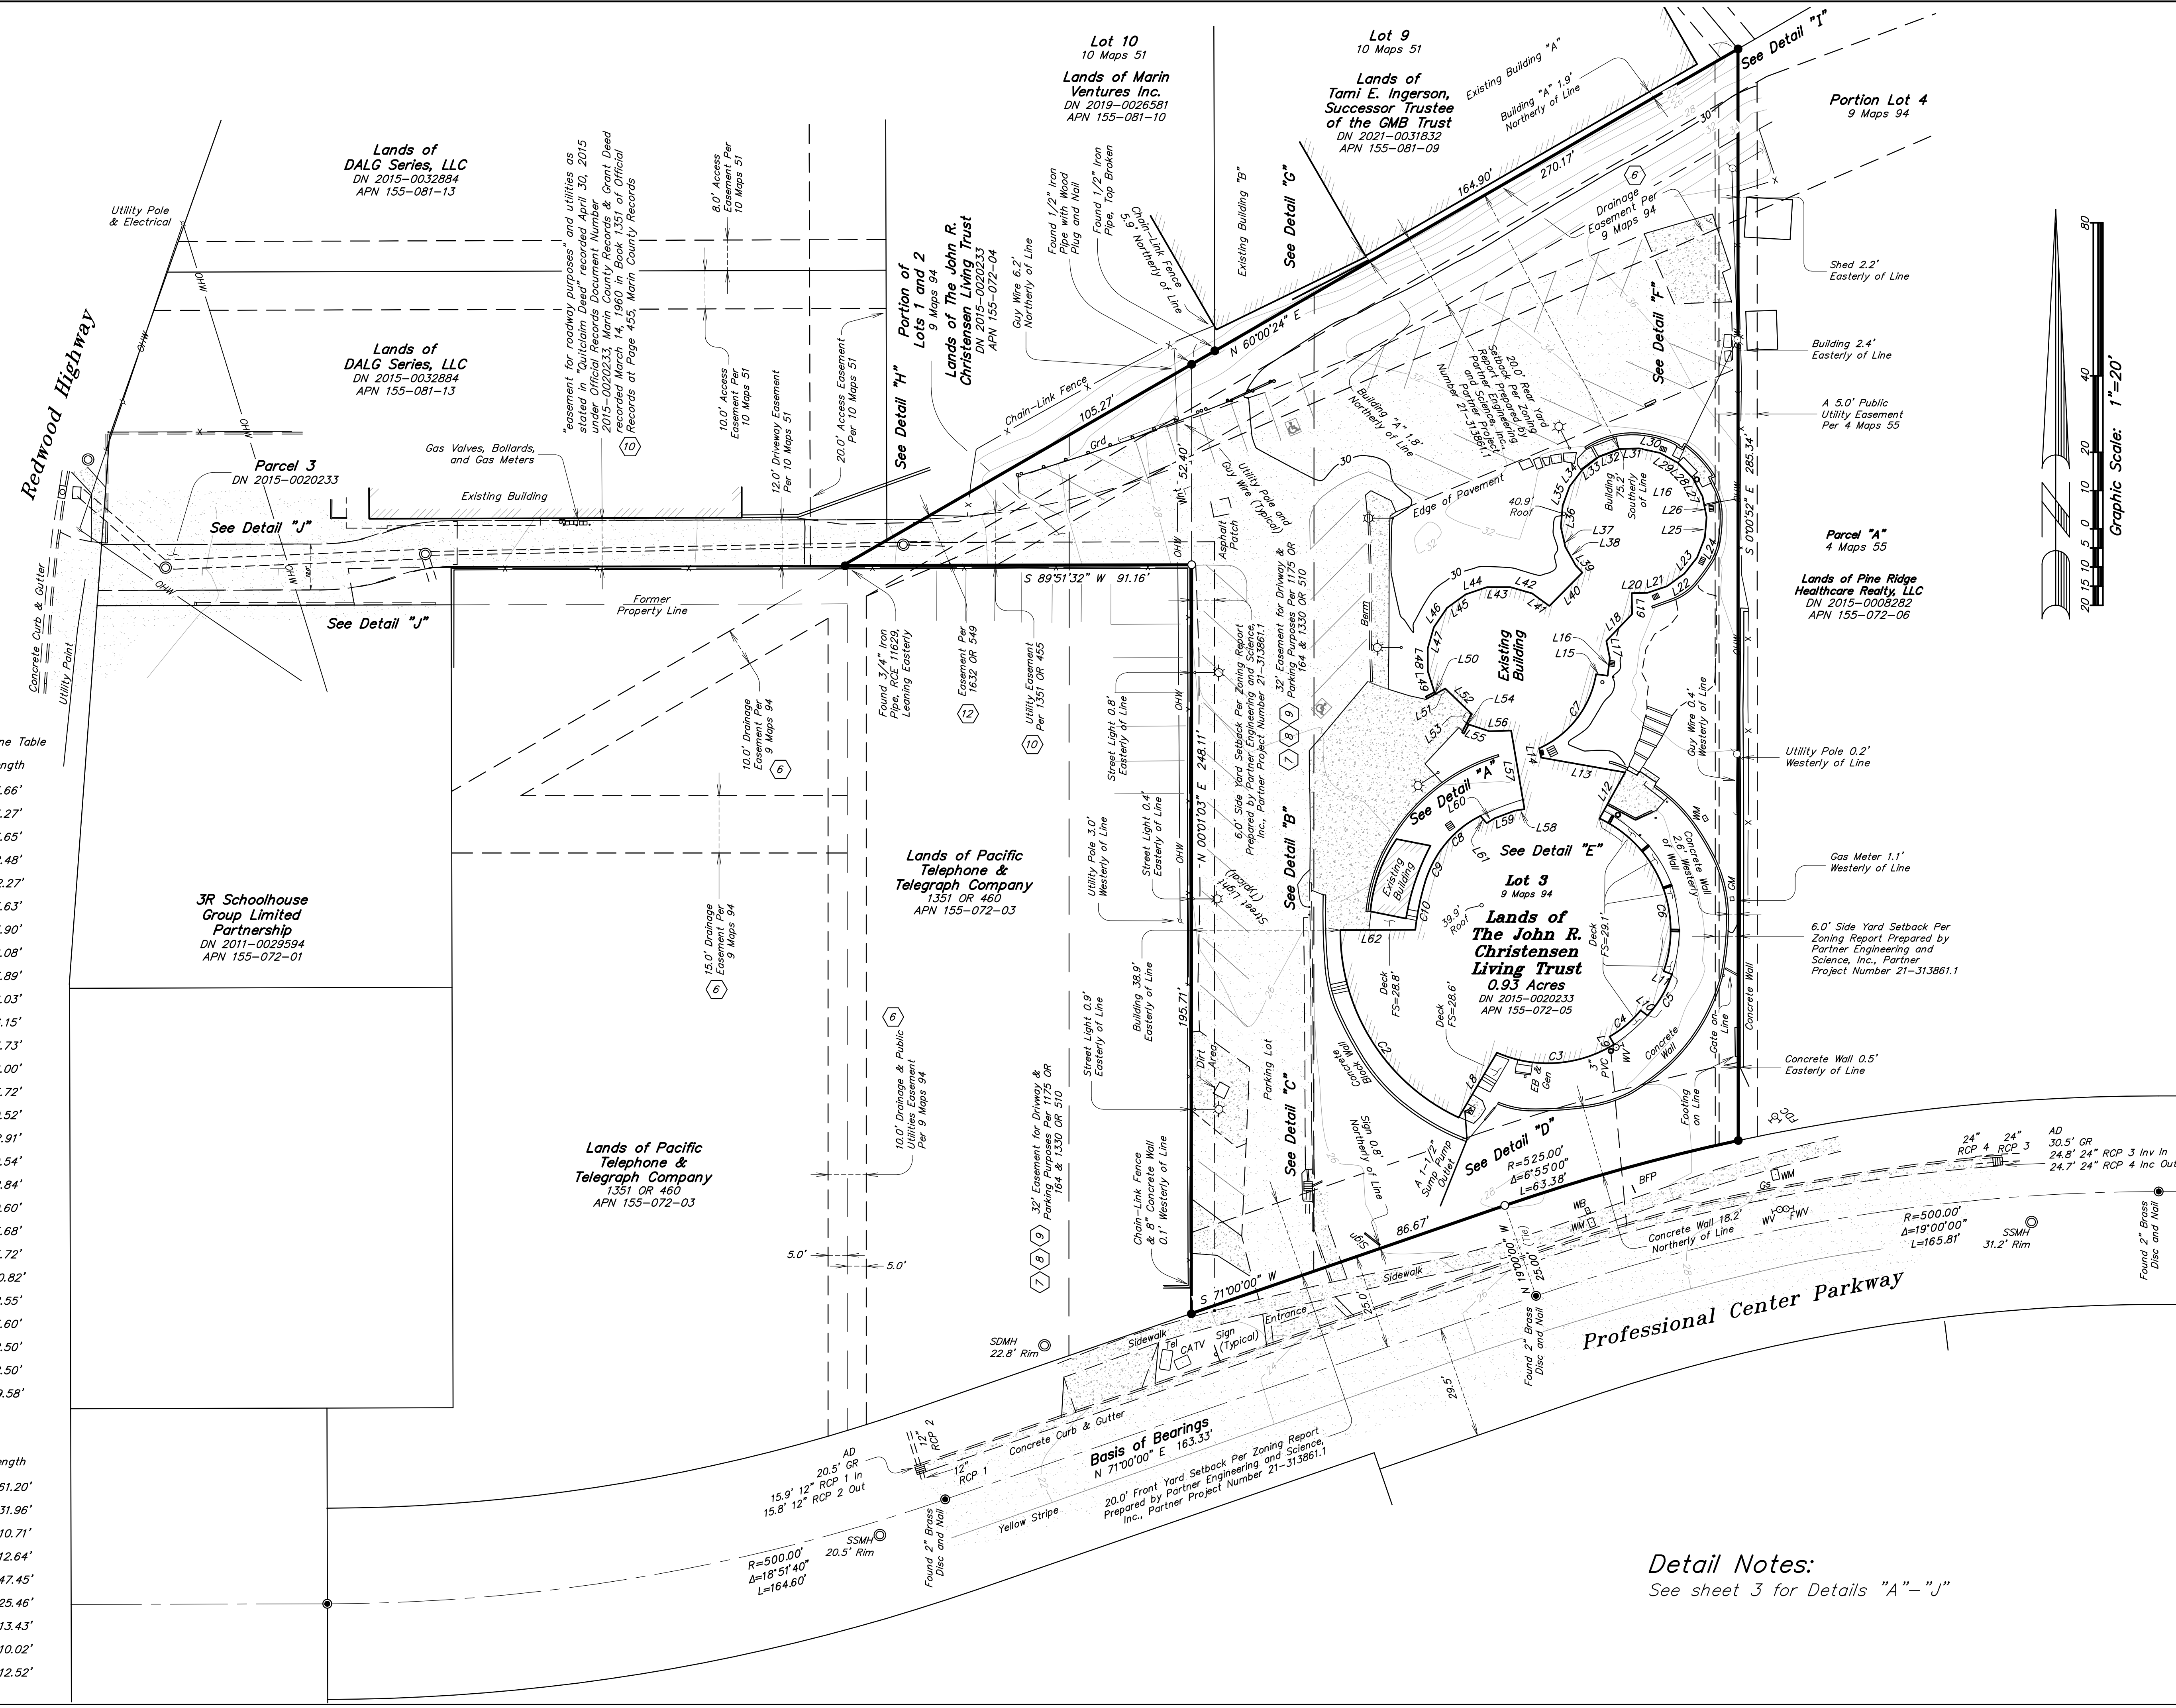

Detail Notes:
 See sheet 3 for Details "A" - "J"

No.	Date	Description	Approved

adobe associates, inc.
 civil engineering | land surveying | wastewater
 1220 N. Dutton Ave., Santa Rosa, CA 95401
 P. (707) 541-2300 F. (707) 541-2301
 Website: www.adobeinc.com
 "A Service You Can Count On!"

ALTA/NSPS Land Title Survey
Lands of Christensen
 11 Professional Center Parkway,
 San Rafael Ca. 94901
 Assessor's Parcel Number 155-072-04 & 05

Scale: 1" = 20'
 Date: November 4, 2021
 Design by: S/M
 Drawn by: J/L
 Checked by: J/L