
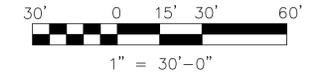


CITY OF SCOTTSDALE
PARCEL No. 212-31-075A

TRACT 1F
FIRST AMENDMENT TO STATE PLAT No. 27
AMENDED CORE NORTH
MAP BOOK 395, PAGE 21

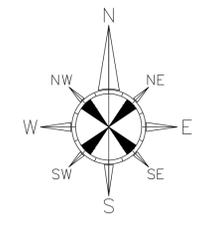


TRACT 1H
FIRST AMENDMENT TO STATE PLAT No. 27
AMENDED CORE NORTH
MAP BOOK 395, PAGE 21

PORTION OF TRACT 1E(C)
FIRST AMENDMENT TO STATE PLAT No. 27
AMENDED CORE NORTH
MAP BOOK 395, PAGE 21

POINT OF COMMENCEMENT
BEING THE NORTHEAST
CORNER OF TRACT 1E(C)
MAP BOOK 395, PAGE 21

POINT OF BEGINNING
FOUND X CUT

NORTH 76TH STREET
(VARIABLE WIDTH ROAD)

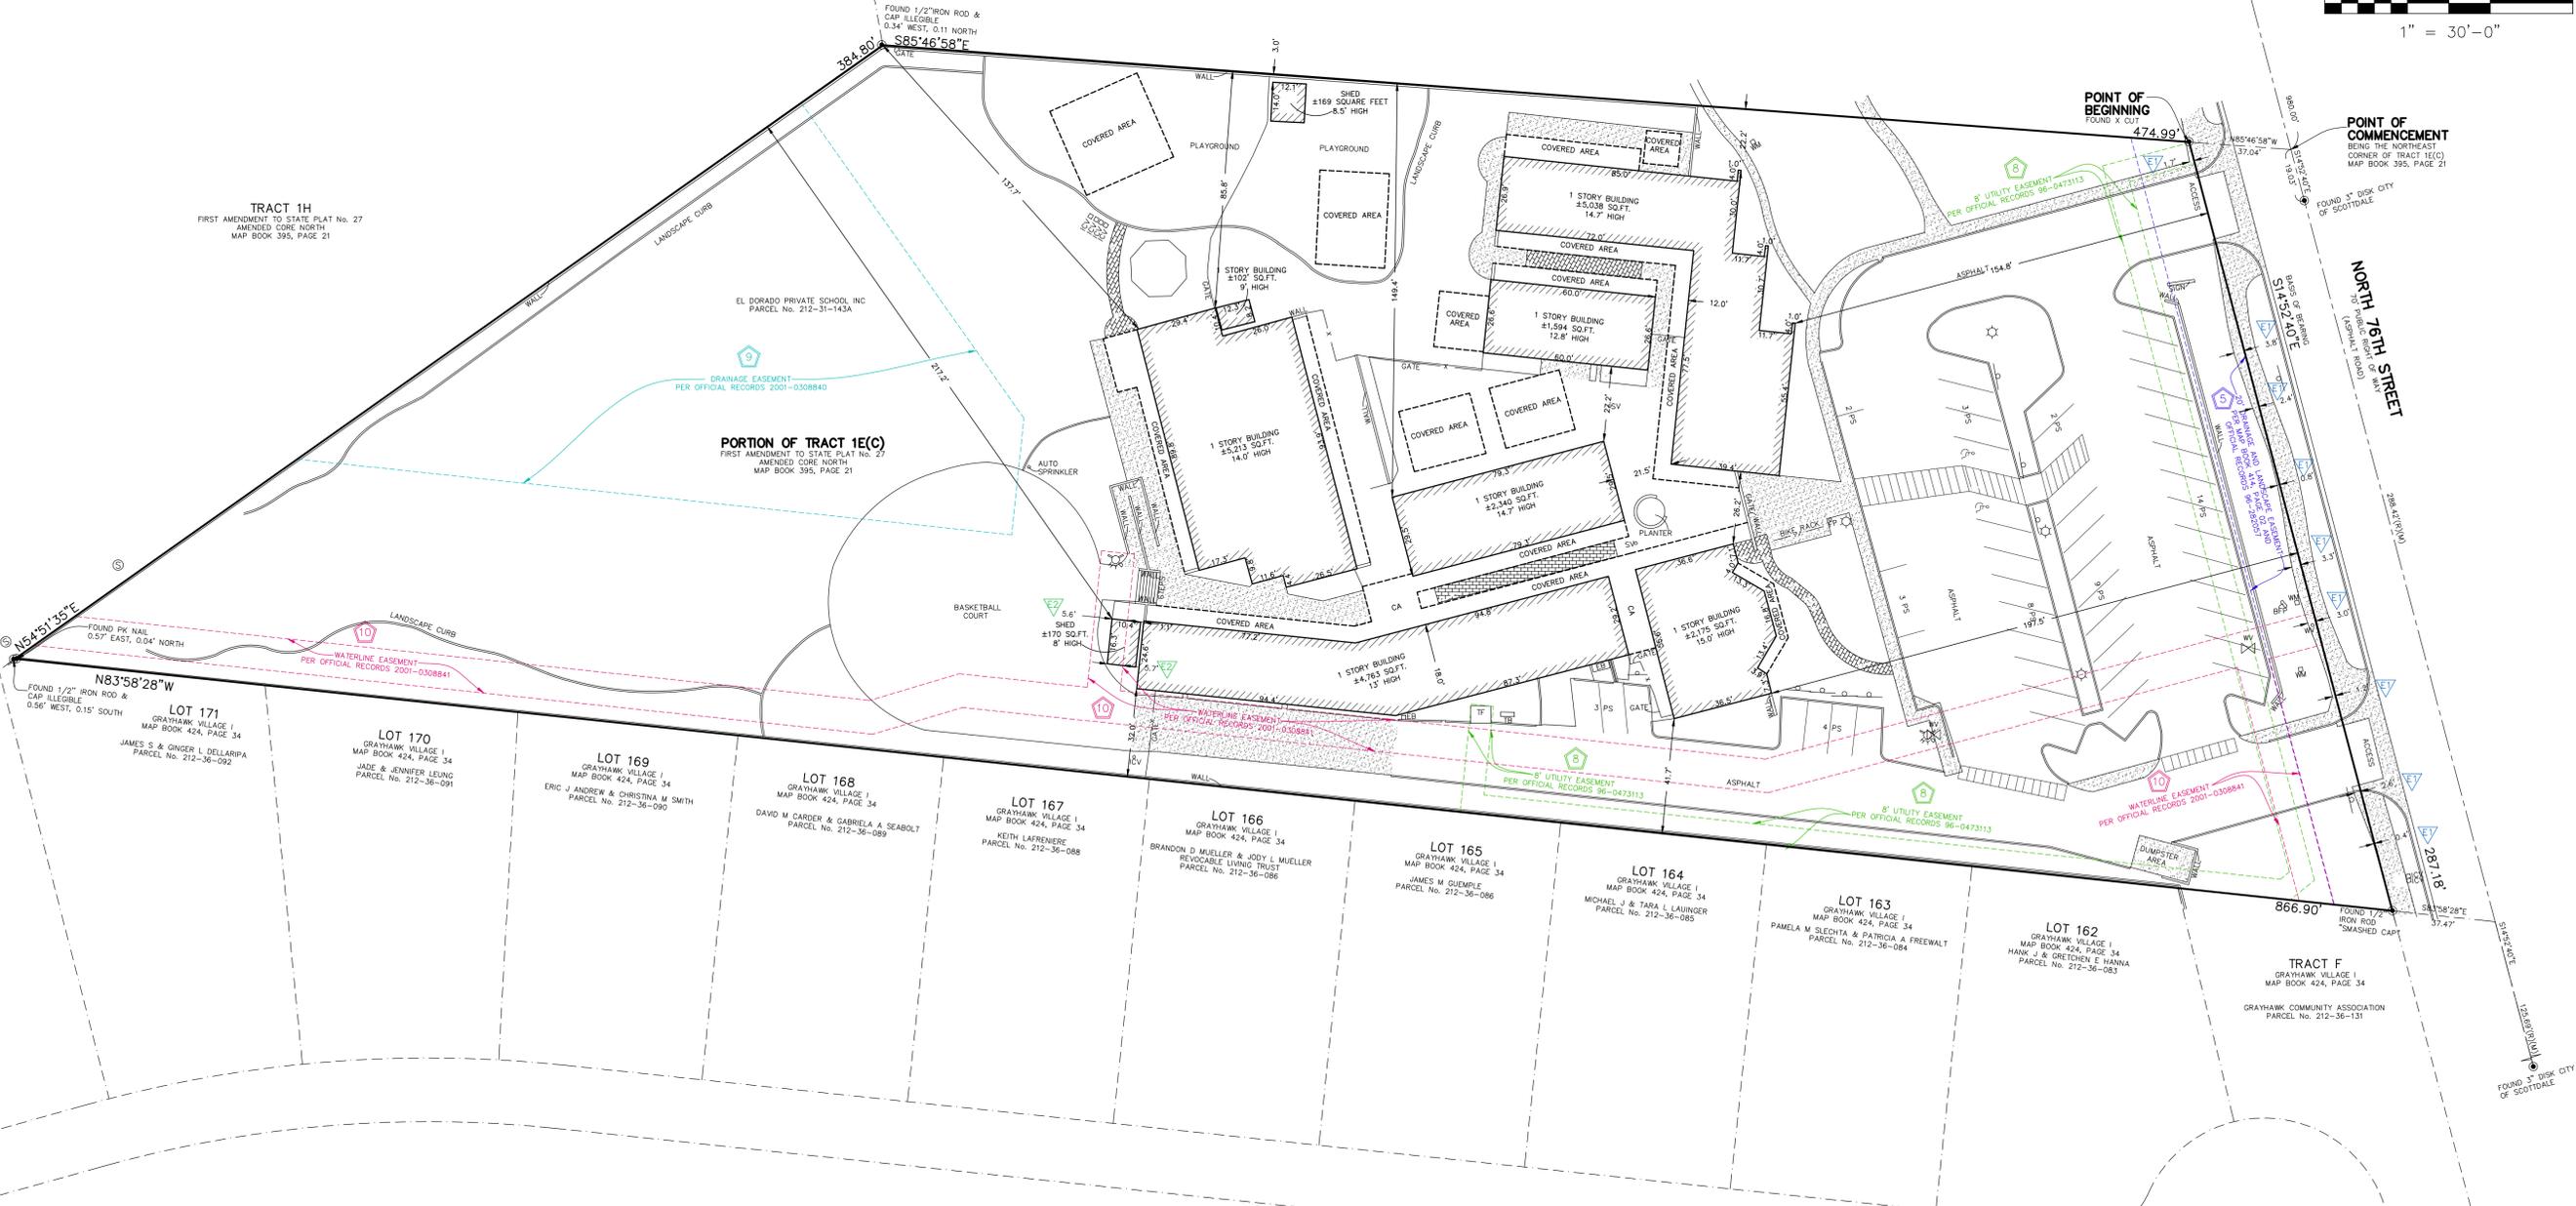

FOUND PK NAIL
0.57' EAST, 0.04' NORTH

LOT 171
GRAYHAWK VILLAGE I
MAP BOOK 424, PAGE 34
JAMES S. & GINGER L. DELLARIPA
PARCEL No. 212-36-092

LOT 170
GRAYHAWK VILLAGE I
MAP BOOK 424, PAGE 34
JADE & JENNIFER LEUNG
PARCEL No. 212-36-091

LOT 169
GRAYHAWK VILLAGE I
MAP BOOK 424, PAGE 34
ERIC J. ANDREW & CHRISTINA M. SMITH
PARCEL No. 212-36-090

LOT 168
GRAYHAWK VILLAGE I
MAP BOOK 424, PAGE 34
DAVID M. GARDER & GABRIELA A. SEABOLT
PARCEL No. 212-36-089

LOT 167
GRAYHAWK VILLAGE I
MAP BOOK 424, PAGE 34
KEITH LAFRENIERE
PARCEL No. 212-36-088

LOT 166
GRAYHAWK VILLAGE I
MAP BOOK 424, PAGE 34
BRANDON D. MUELLER & JODY L. MUELLER
REVOCABLE LIVING TRUST
PARCEL No. 212-36-086

LOT 165
GRAYHAWK VILLAGE I
MAP BOOK 424, PAGE 34
JAMES M. GUEMPLE
PARCEL No. 212-36-086

LOT 164
GRAYHAWK VILLAGE I
MAP BOOK 424, PAGE 34
MICHAEL J. & TARA L. LAUNGER
PARCEL No. 212-36-085

LOT 163
GRAYHAWK VILLAGE I
MAP BOOK 424, PAGE 34
PAMELA M. SLECHTA & PATRICK A. FREEWALT
PARCEL No. 212-36-084

LOT 162
GRAYHAWK VILLAGE I
MAP BOOK 424, PAGE 34
HANK J. & GRETCHEN E. HANNA
PARCEL No. 212-36-083

TRACT F
GRAYHAWK VILLAGE I
MAP BOOK 424, PAGE 34
GRAYHAWK COMMUNITY ASSOCIATION
PARCEL No. 212-36-131

REVISIONS

1. DATE Revision by

PARTNER
Engineering and Science, Inc.

CORPORATE OFFICE
2154 TORRANCE BLVD.
TORRANCE, CA 90501 888-213-7479
ALTA@partneresi.com

COPYRIGHT 2016
PARTNER ENGINEERING &
SCIENCE, INC.
ALL RIGHTS RESERVED.
NO PART OF THIS DOCUMENT
IS TO BE REPRODUCED OR
TRANSMITTED IN ANY FORM
WITHOUT THE WRITTEN CONSENT
OF PARTNER ENGINEERING
& SCIENCE, INC.

ALTA/NSPS LAND TITLE SURVEY